


SOFFIT/WALL

PREMIUM PANELS INC.

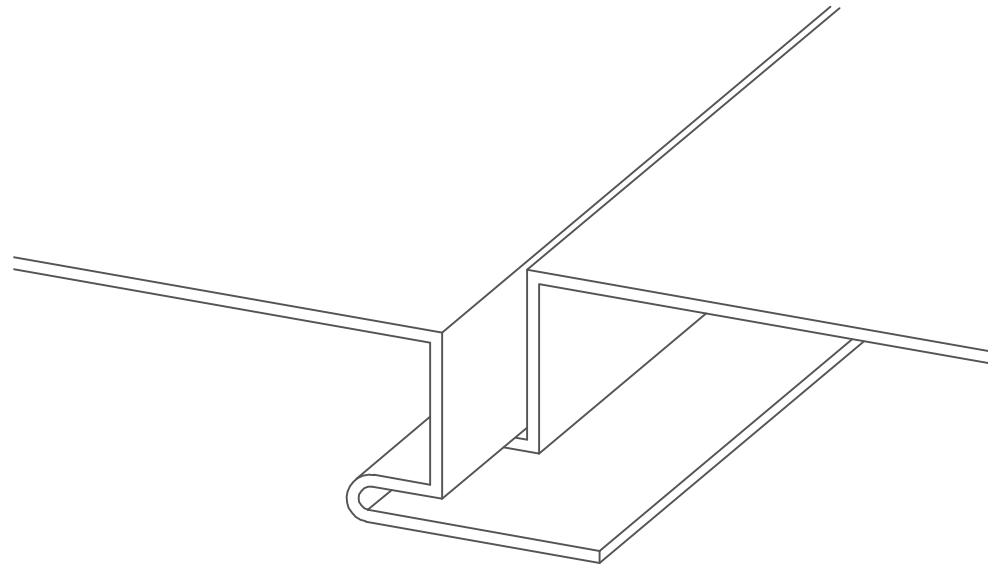

PLYWOOD DECK DETAILS

NOTES:



-MATERIAL USAGE: APPROX. 4"


WHEN USING PERFORATOR:

-MAX NET FREE AREA = 2.65 SQ. IN.


PER FOOT OF PERFORATION

-MAX OF 2 PERFORATIONS PER PANEL

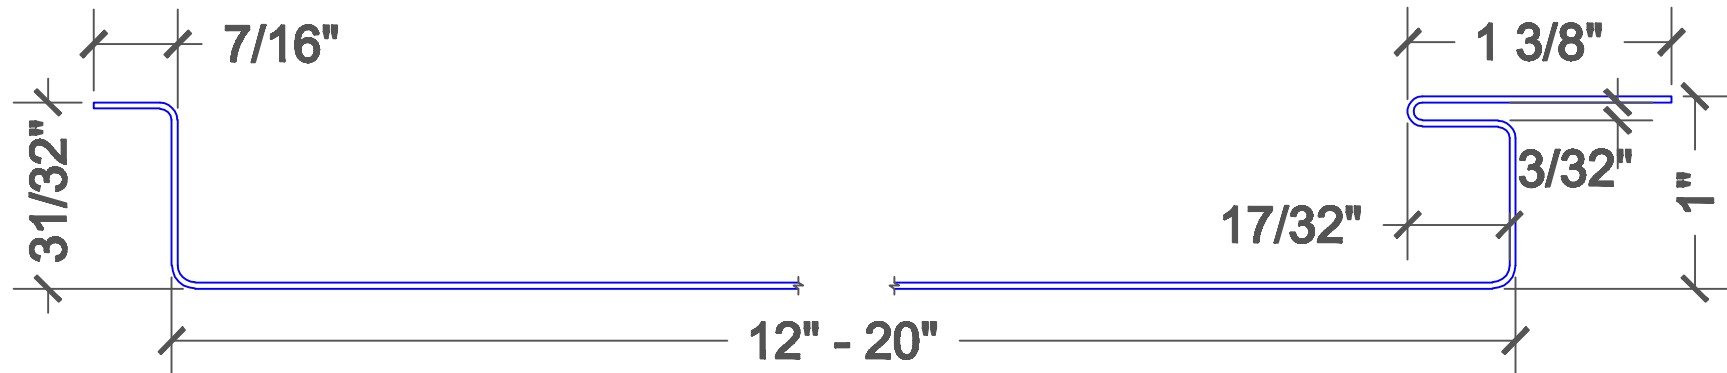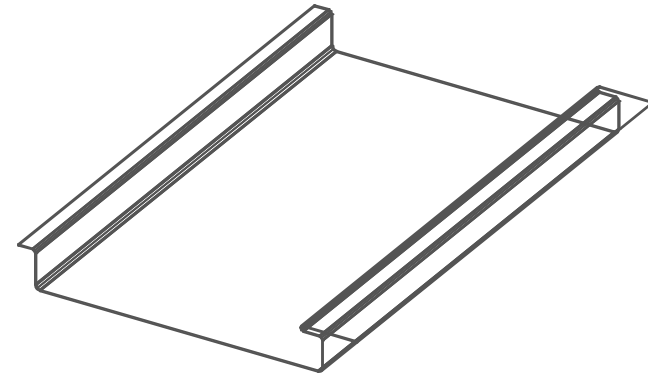


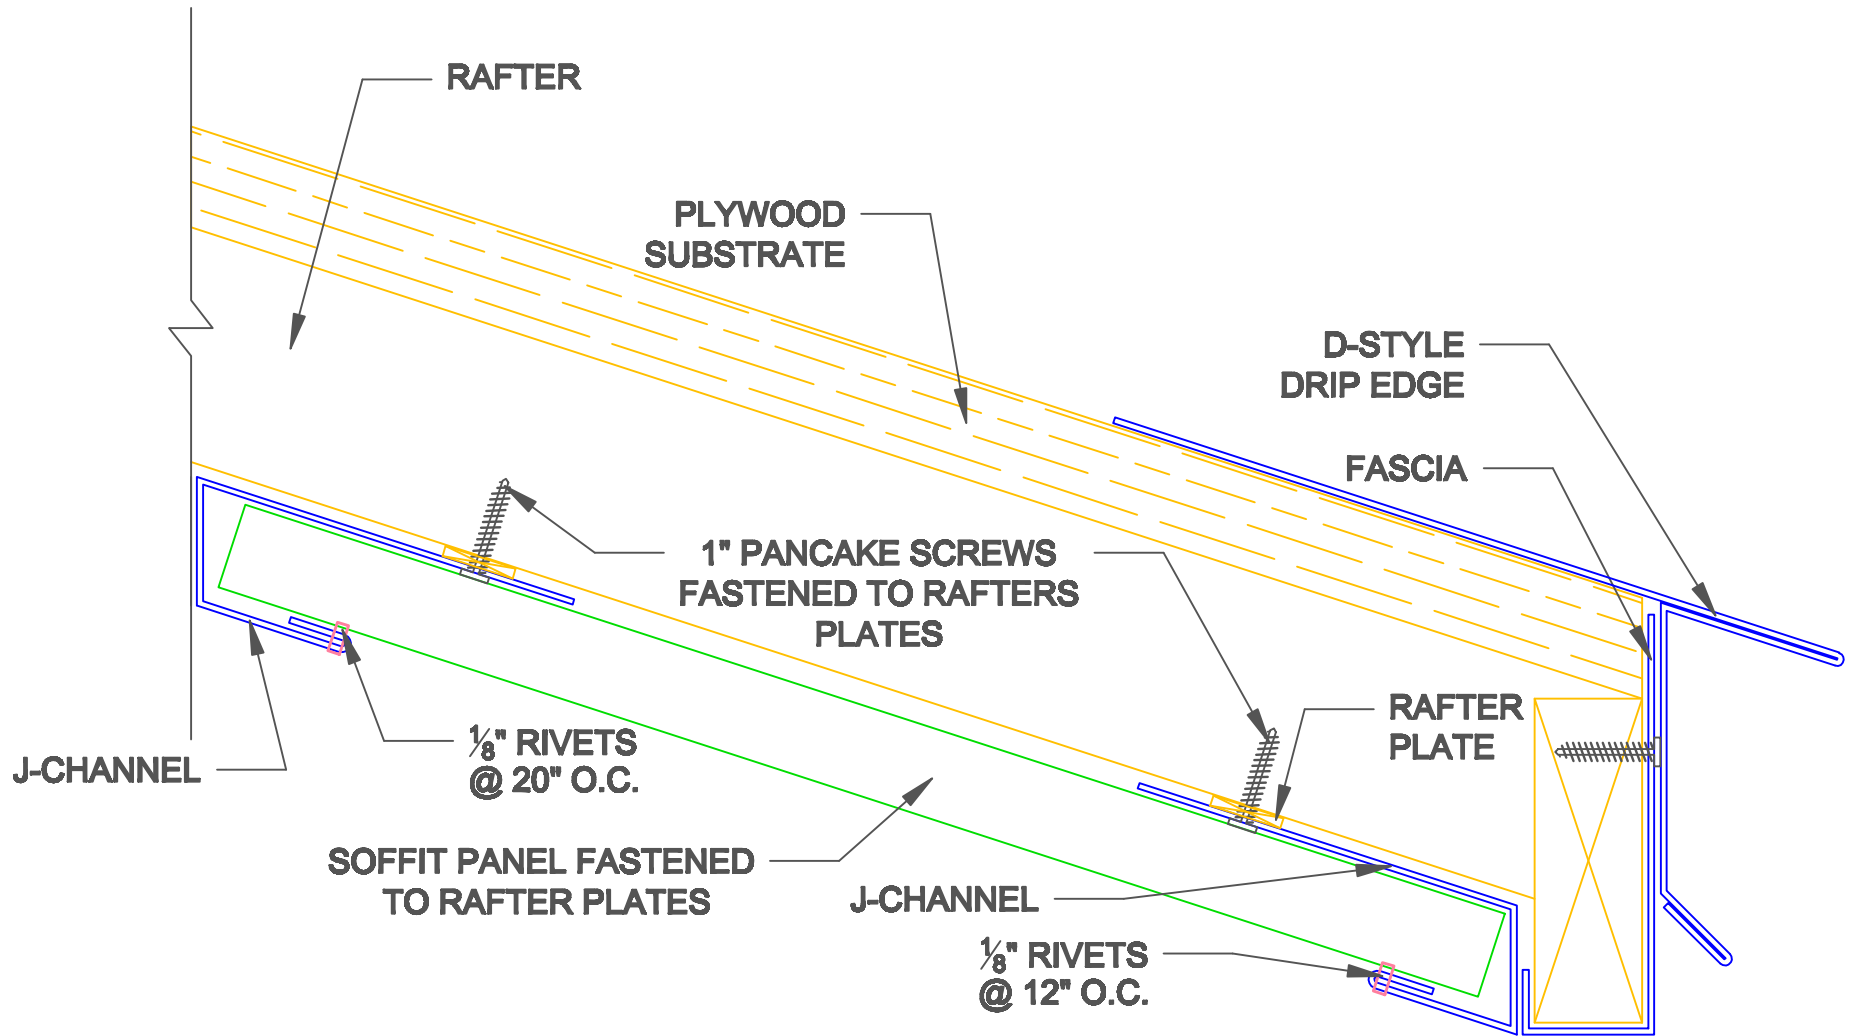


EAVE SOFFIT W/ J-CHANNEL

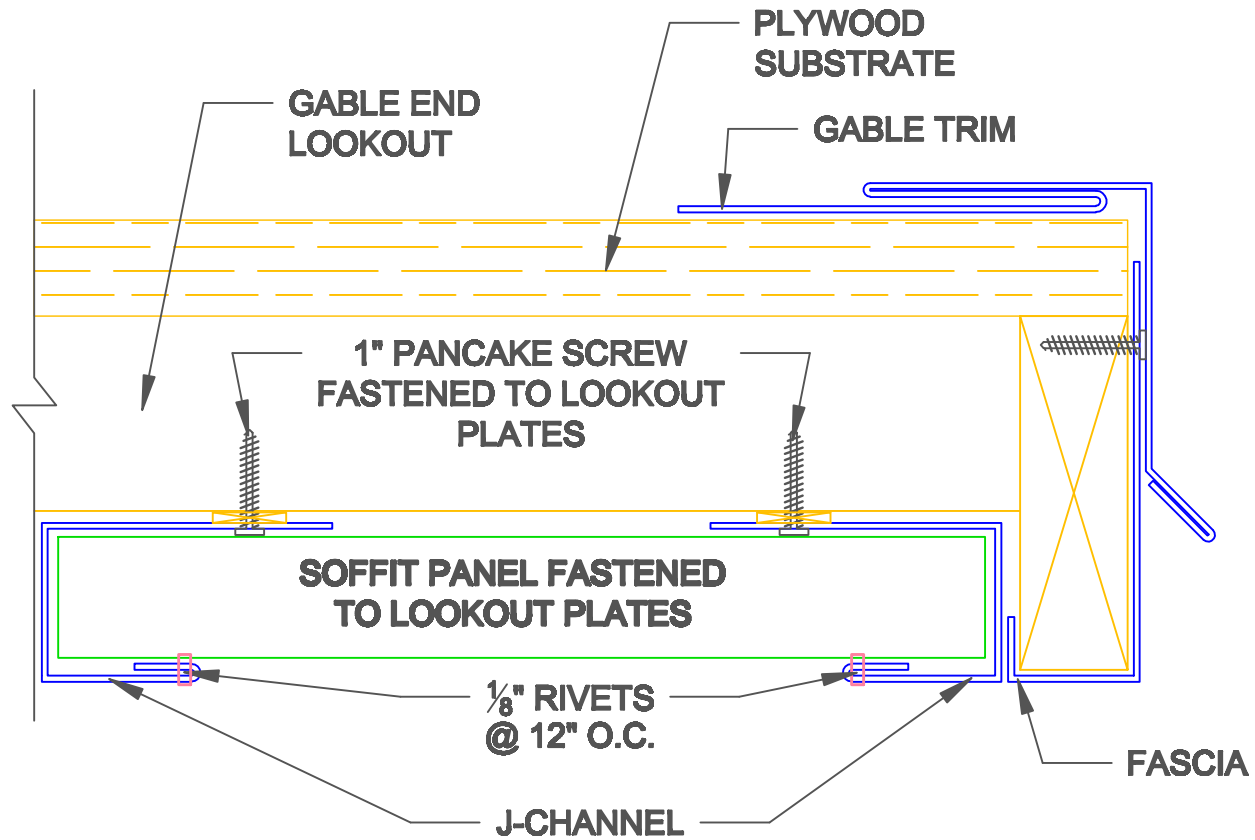


GABLE SOFFIT W/ J-CHANNEL

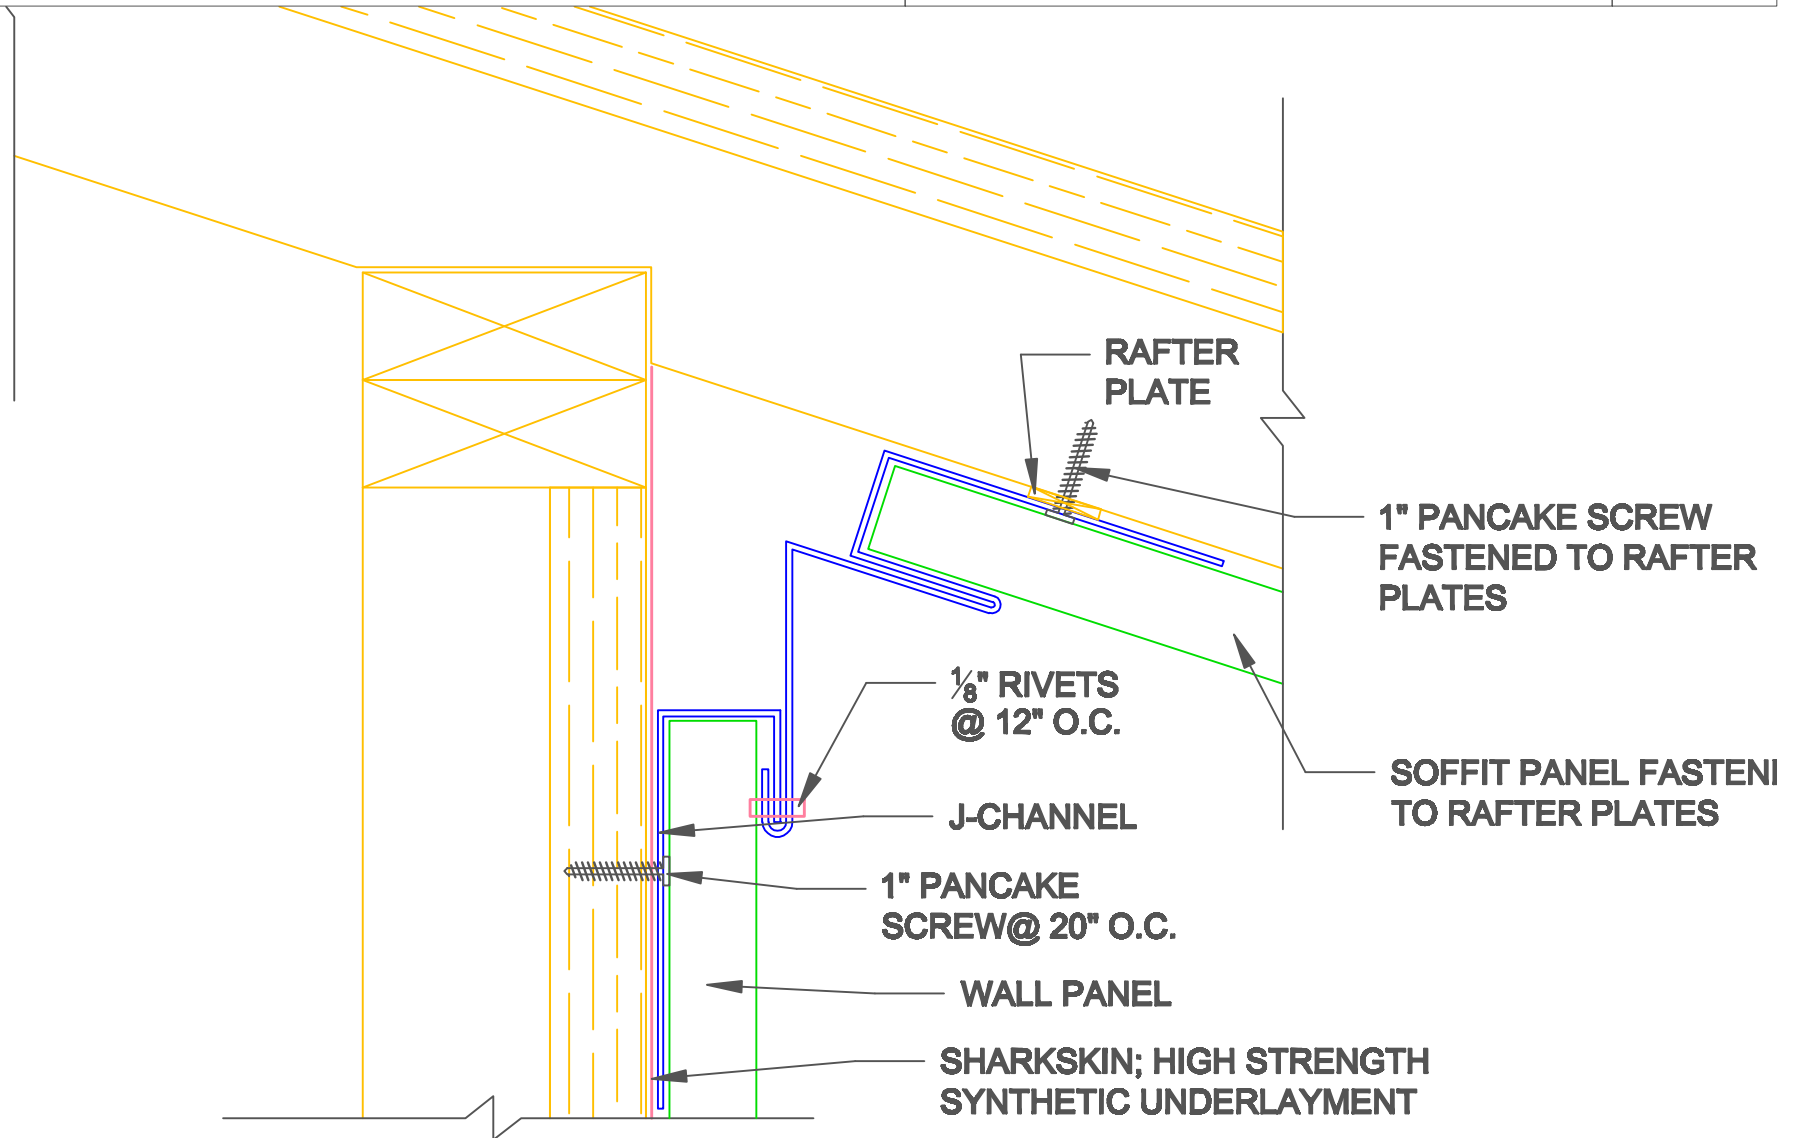


TOP TERMINATION OF WALL PANEL

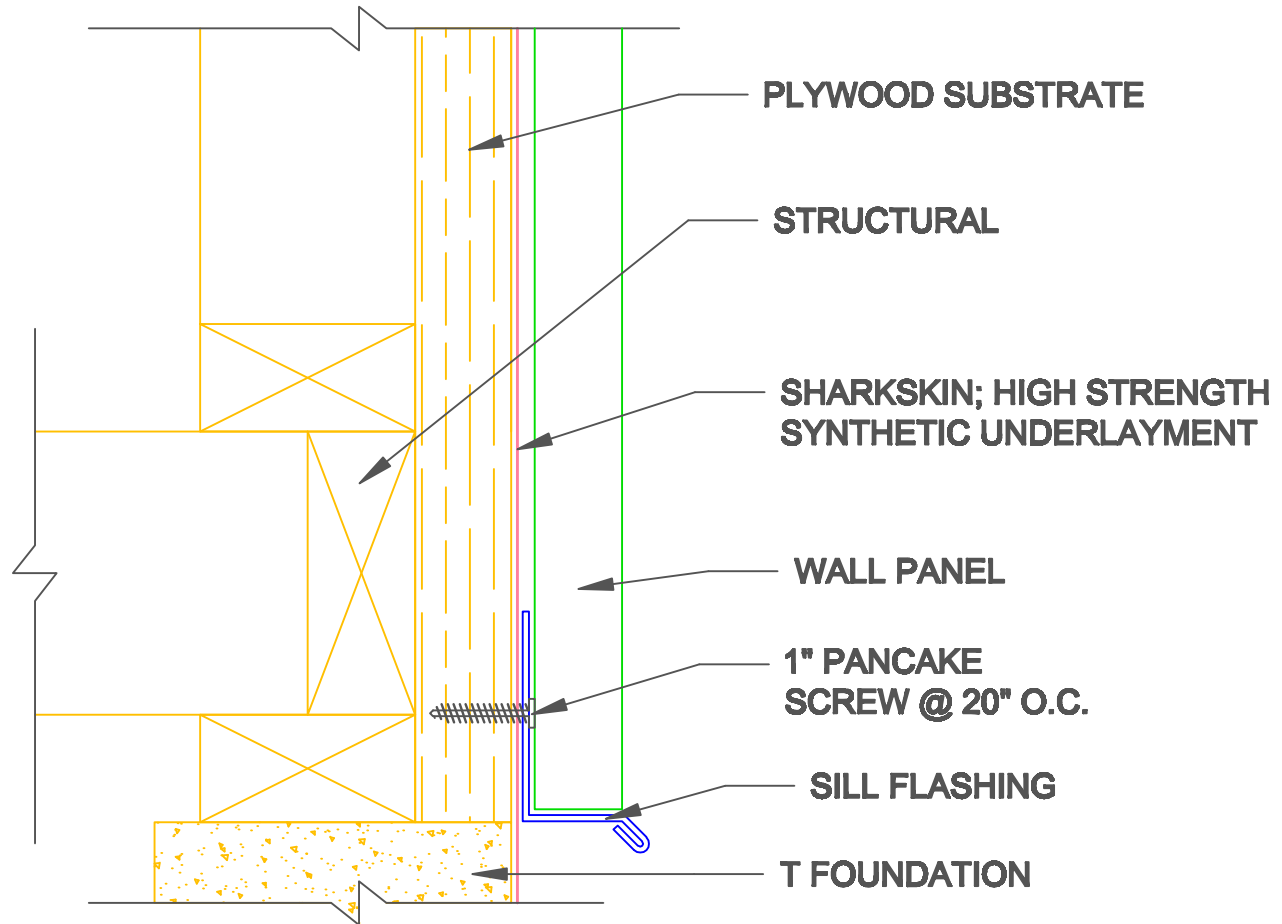

BOTTOM TERMINATION OF WALL PANEL

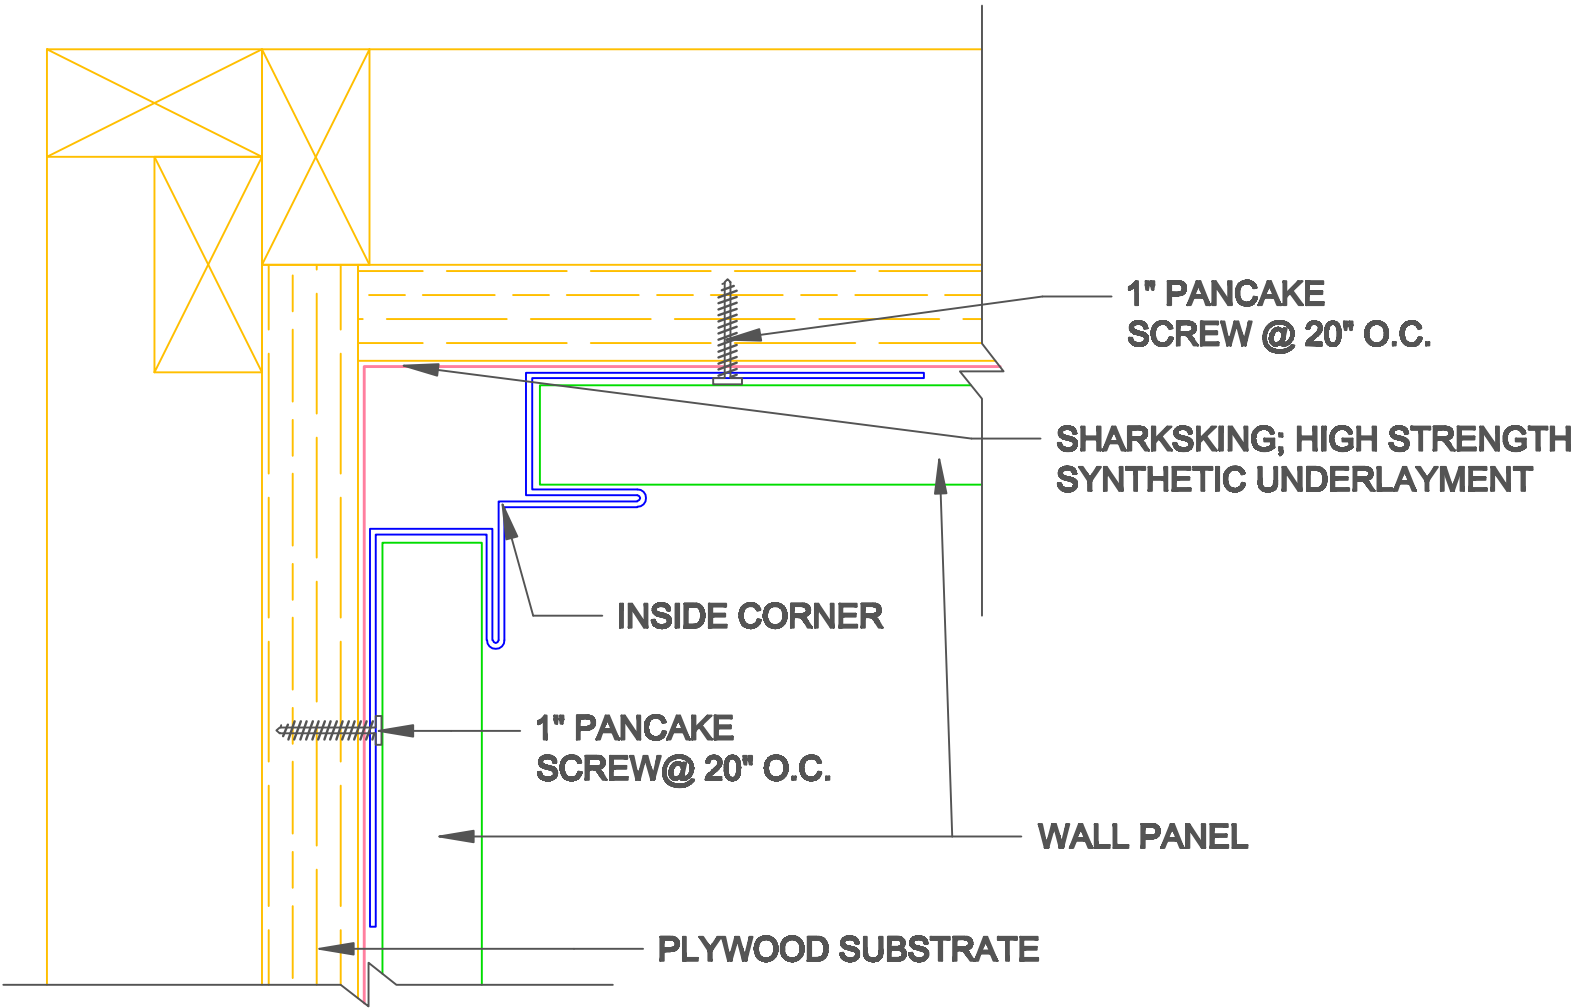

WALL PANEL INSIDE CORNER

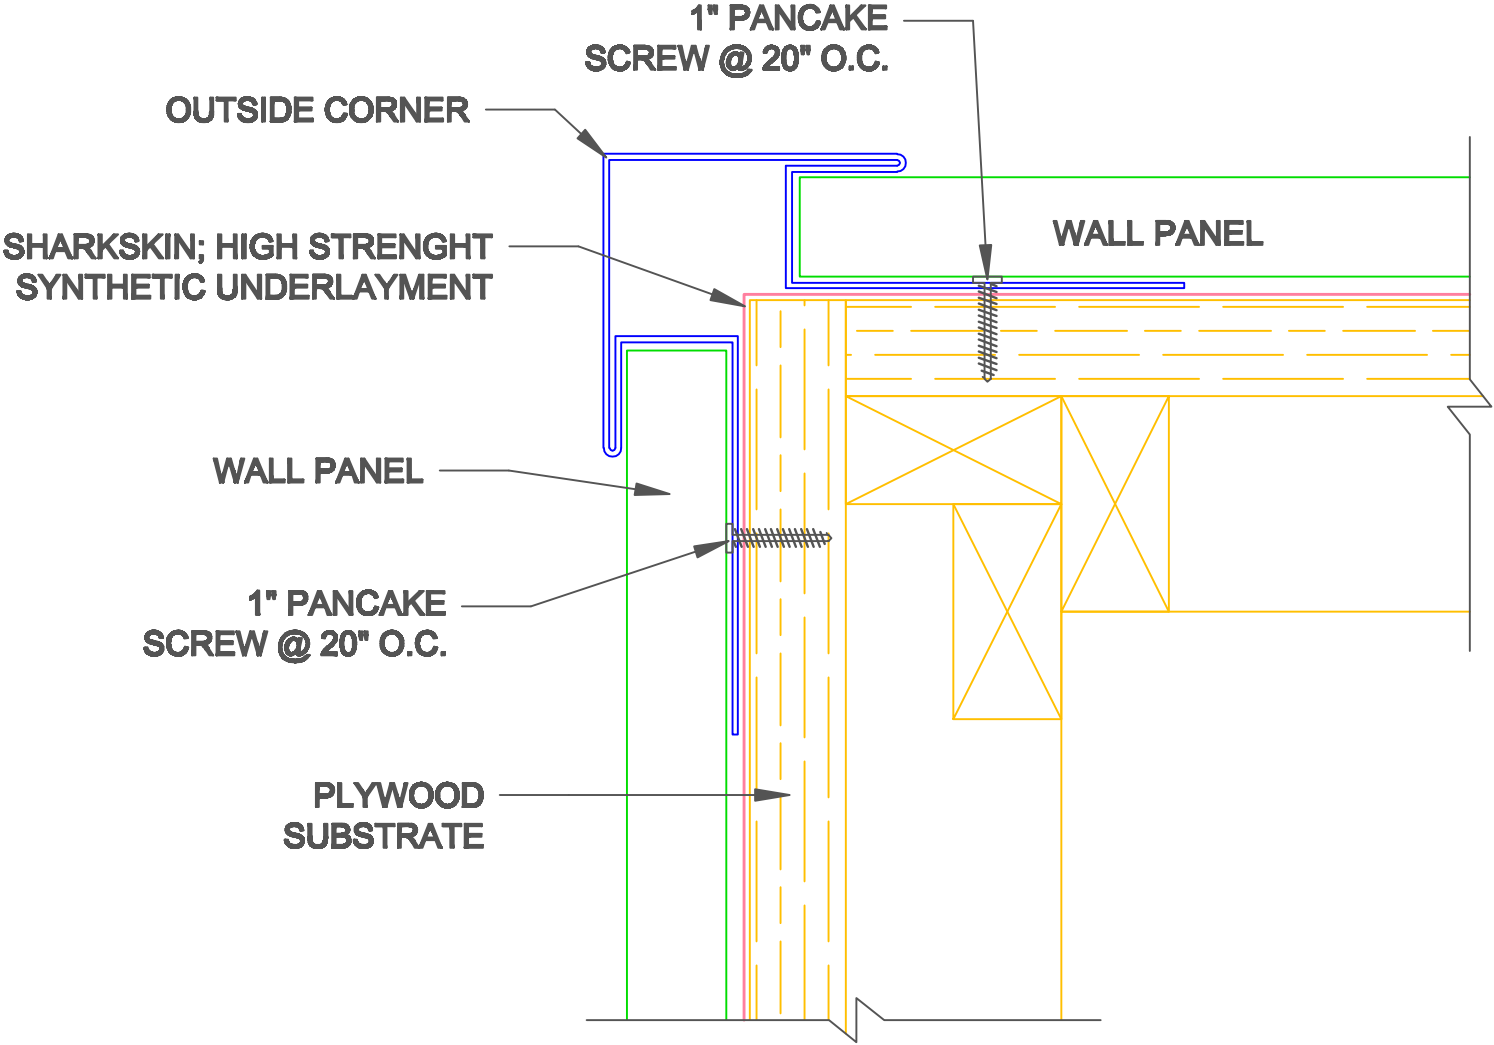

WALL PANEL OUTSIDE CORNER